

RECEIVED

20160241

SEP 19 2016
INDUSTRY SERVICES

WEHD1000/600LP TANK SPECIFICATIONS

DIMENSIONS:

WALL: 6"
BOTTOM: 6"
COVER: 6"
MANHOLE: 24" I.D. PRECAST CONCRETE RISER
HEIGHT: 57" O.D.
LENGTH: 156" O.D.
WIDTH: 84" O.D.
BELOW INLET: 45" O.D.
LIQUID LEVEL: 37"
WEIGHT: TANK 18,400 LBS.
WEIGHT: COVER 6,800 LBS.

INLET AND OUTLET:

4" CAST-A-SEAL BOOT, GASKET OR EQUAL

INLET AND OUTLET BAFFLE AND FILTER:

WISCONSIN, SEE DETAIL #10
(OTHER STATES SEE CHART)

LIQUID CAPACITY: 27.12 GAL/IN (FIRST COMPARTMENT)
16.00 GAL/IN (SECOND COMPARTMENT)

LOADING DESIGN: 12' 0" UNSATURATED SOIL / HS-20

HOLDING TANK:

OUTLET HOLE PLUGGED
ACTUAL CAPACITY: 1,714 GALLONS

TANK CAN BE USED AS:

SEPTIC/SEPTIC, SEPTIC/PUMP,
SEPTIC/SIPHON OR HOLDING

CUSTOMIZED TANKS:

FOR CUSTOM TANKS CONTACT WIESER CONCRETE

Conditionally
APPROVED

SEE CORRESPONDENCE

DRAWINGS SUBMITTED
FOR APPROVAL

APPROVED BY: _____

APPROVAL DATE: _____


PRODUCTS NEEDED BY: _____

PRE-POUR: _____
SCALE: 1/4"=1'-0"
REV. _____
DATE: _____
DRAWN BY: WCP
DATE: 00/00/00
FILE: WEHD1000


WIESER CONCRETE
W3716 US HWY 10 MAIDEN ROCK, WI 54750
800-325-8456

WEHD1000/600
SEPTIC MANUAL

SHEET NO.
1 OF 1

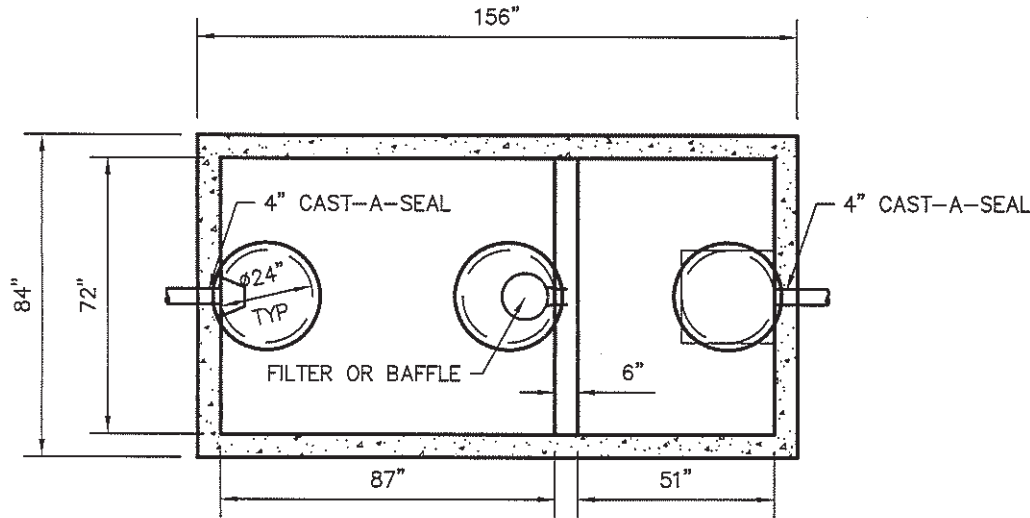

TOP VIEW

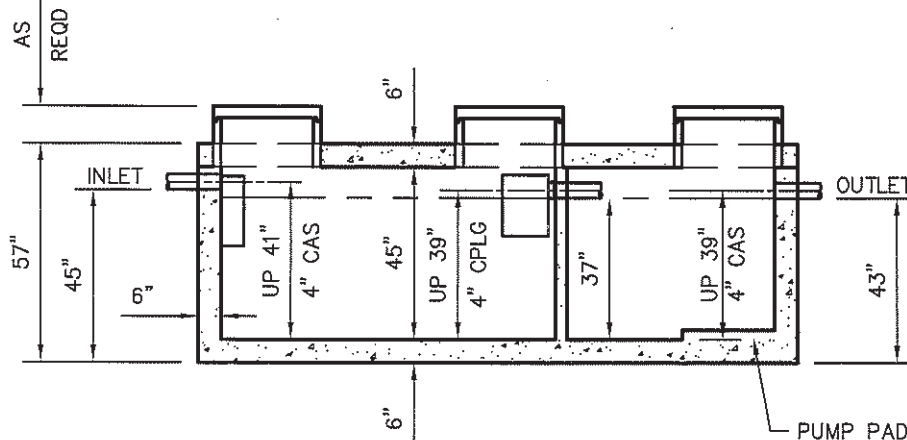

SIDE VIEW

TANKS ARE MANUFACTURED TO MEET OR EXCEED ASTM C-1227 REQUIREMENTS